

DIRECTION OF LAYOUT AT UPPER ROOF
WITH TRUSSES AT 24" O.C. TYPICAL


E STRUCTURAL GABLE
(Lat. = 1600#)

ODD SPACE

MANUFACTURER

=====

PACIFIC MODERN HOMES, INC.
P.O. BOX 670
ELK GROVE, CA. 95759-0670
(916) 685-9514

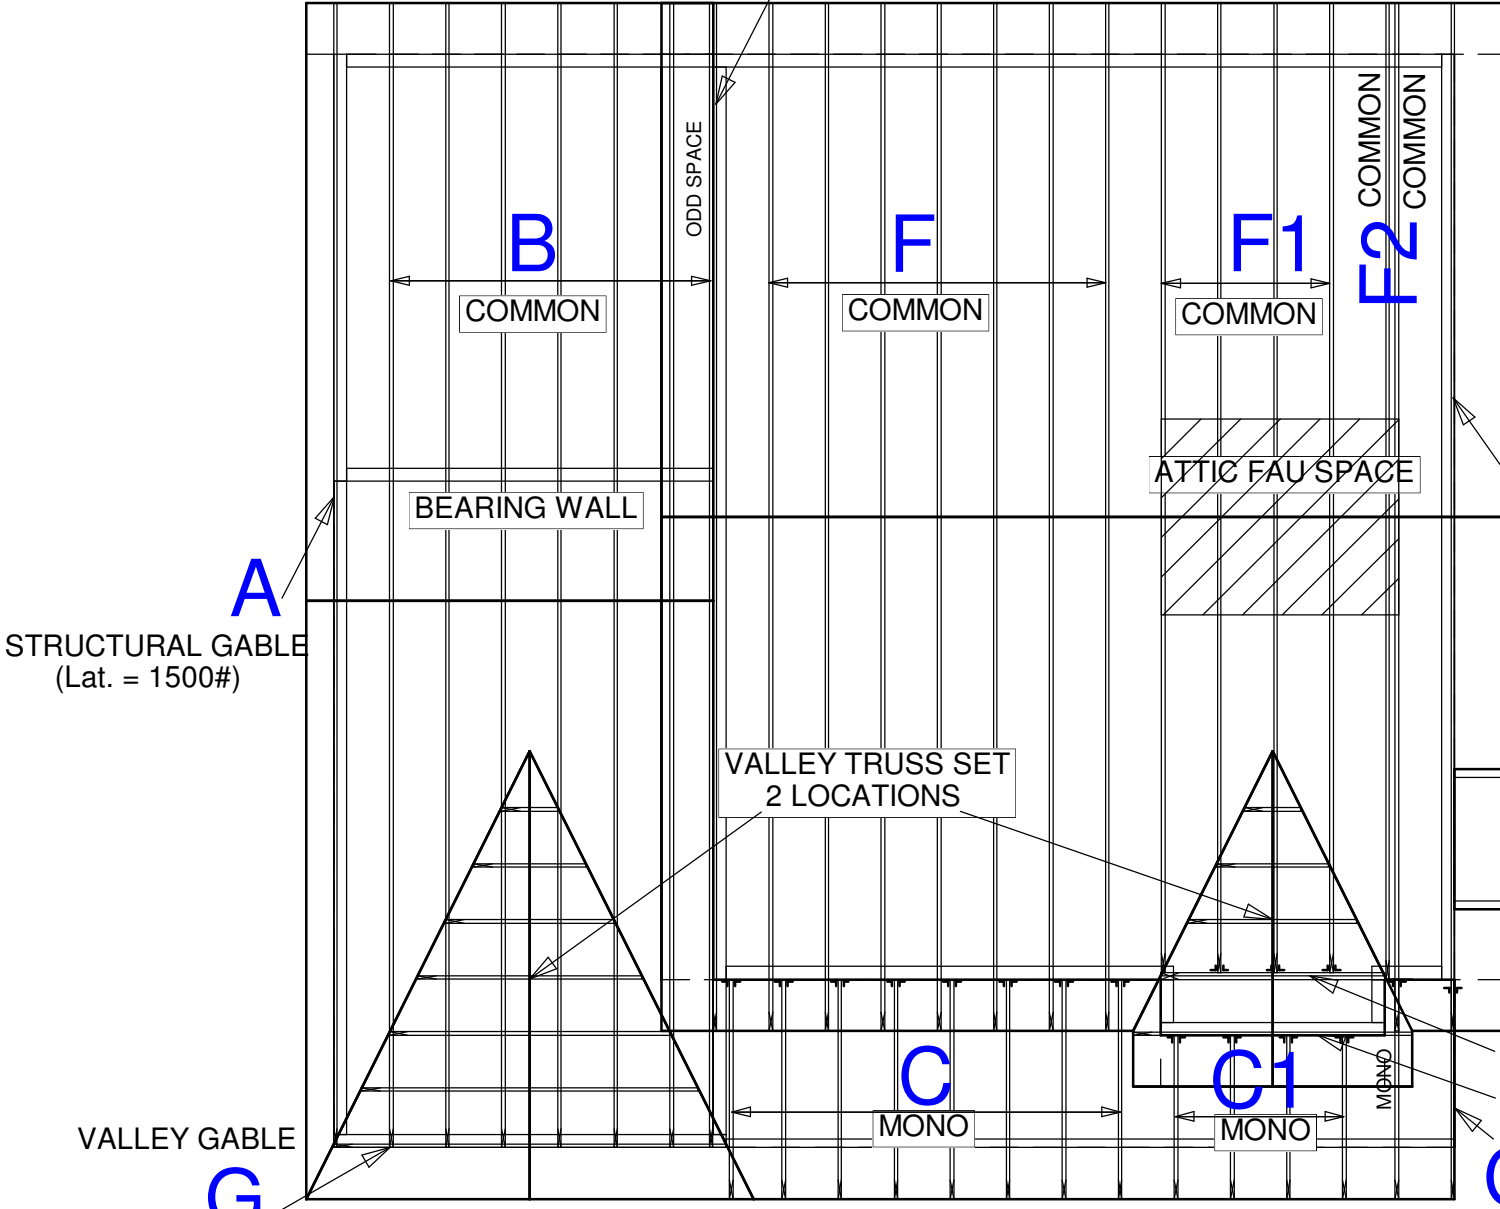

B
COMMON

F
COMMON

F1
COMMON

F2
COMMON

BEARING WALL

ATTIC FAU SPACE

VALLEY TRUSS SET
2 LOCATIONS

C
MONO

C1
MONO

D1 2 PLY GIRDER
D GABLE
C2 MONO GABLE

A
STRUCTURAL GABLE
(Lat. = 1500#)

E
STRUCTURAL GABLE
(Lat. = 1600#)

G
VALLEY GABLE

DIRECTION OF LAYOUT AT LOWER ROOF
WITH TRUSSES AT 24" O.C. TYPICAL

C